




Ground Floor

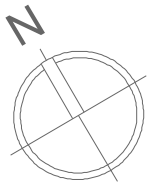

First Floor



Proposed first floor extension

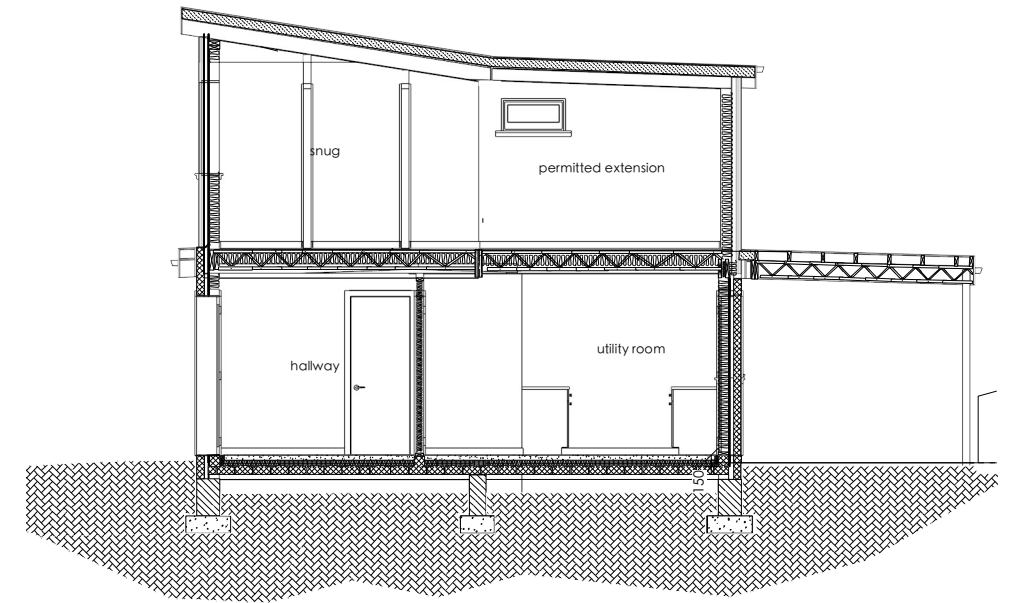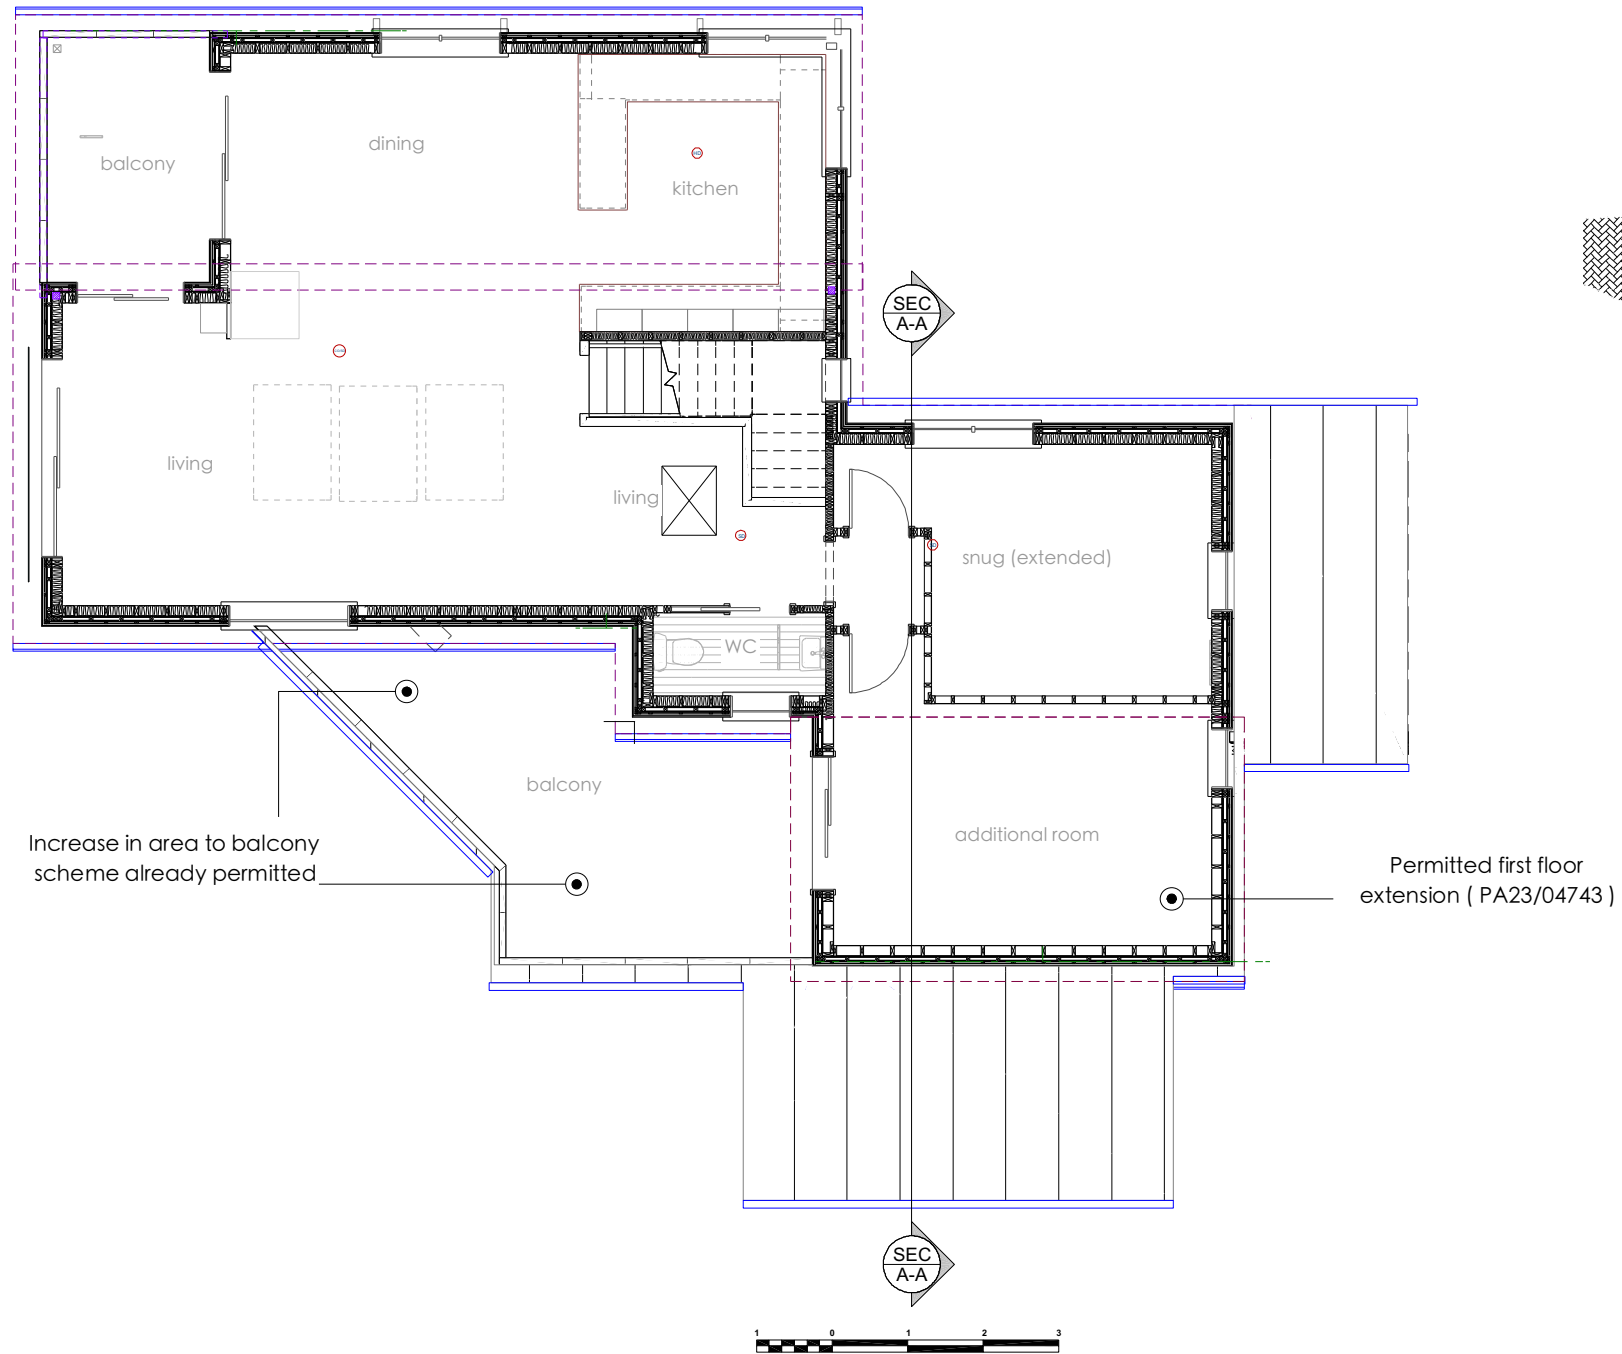


Section A-A
1-100 @A3

Increase in area to balcony
scheme already permitted

Permitted first floor
extension (PA23/04743)

Proposed First Floor Plan
1-100 @A3


Timber cladding to match existing, windows and doors to match existing. Roof of single ply membrane to match existing. Balcony glass with side privacy screen.

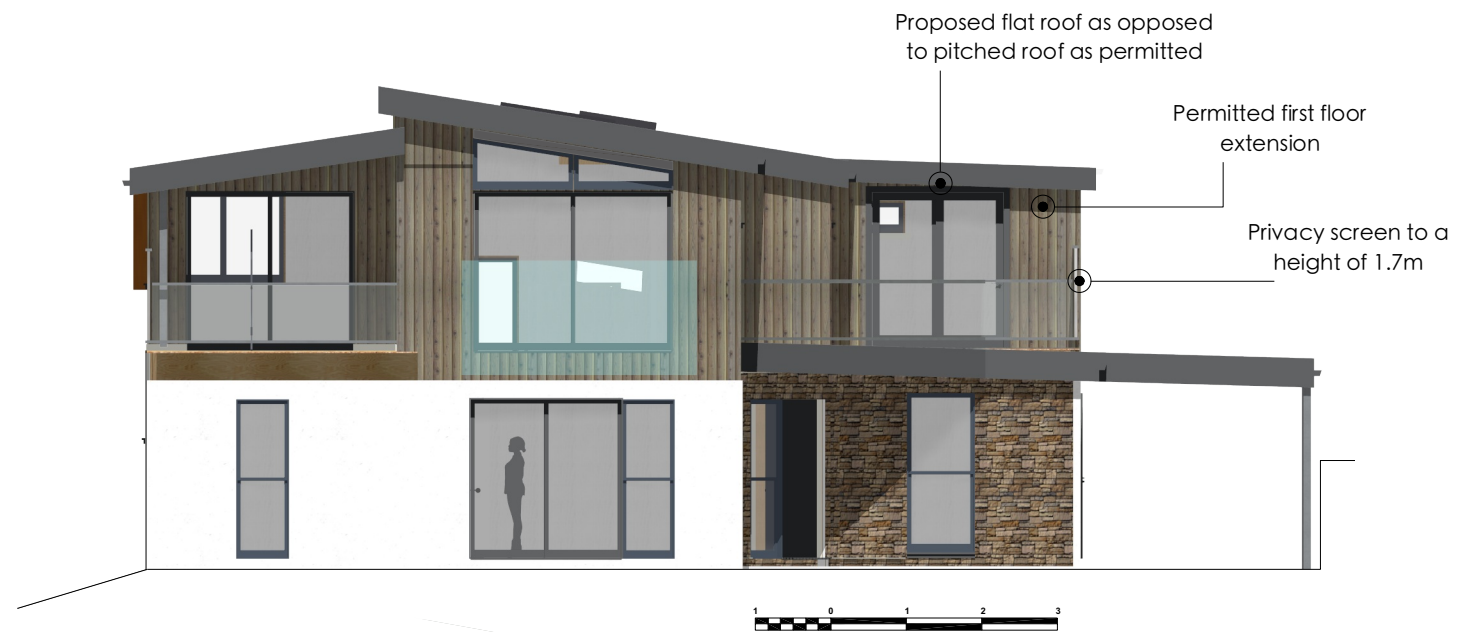

Proposed North West Elevation
1-100 @A3



Proposed South West Elevation
1-100 @A3

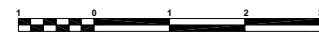

Proposed South East Elevation
1-100 @A3



Proposed North East Elevation
1-100 @A3